
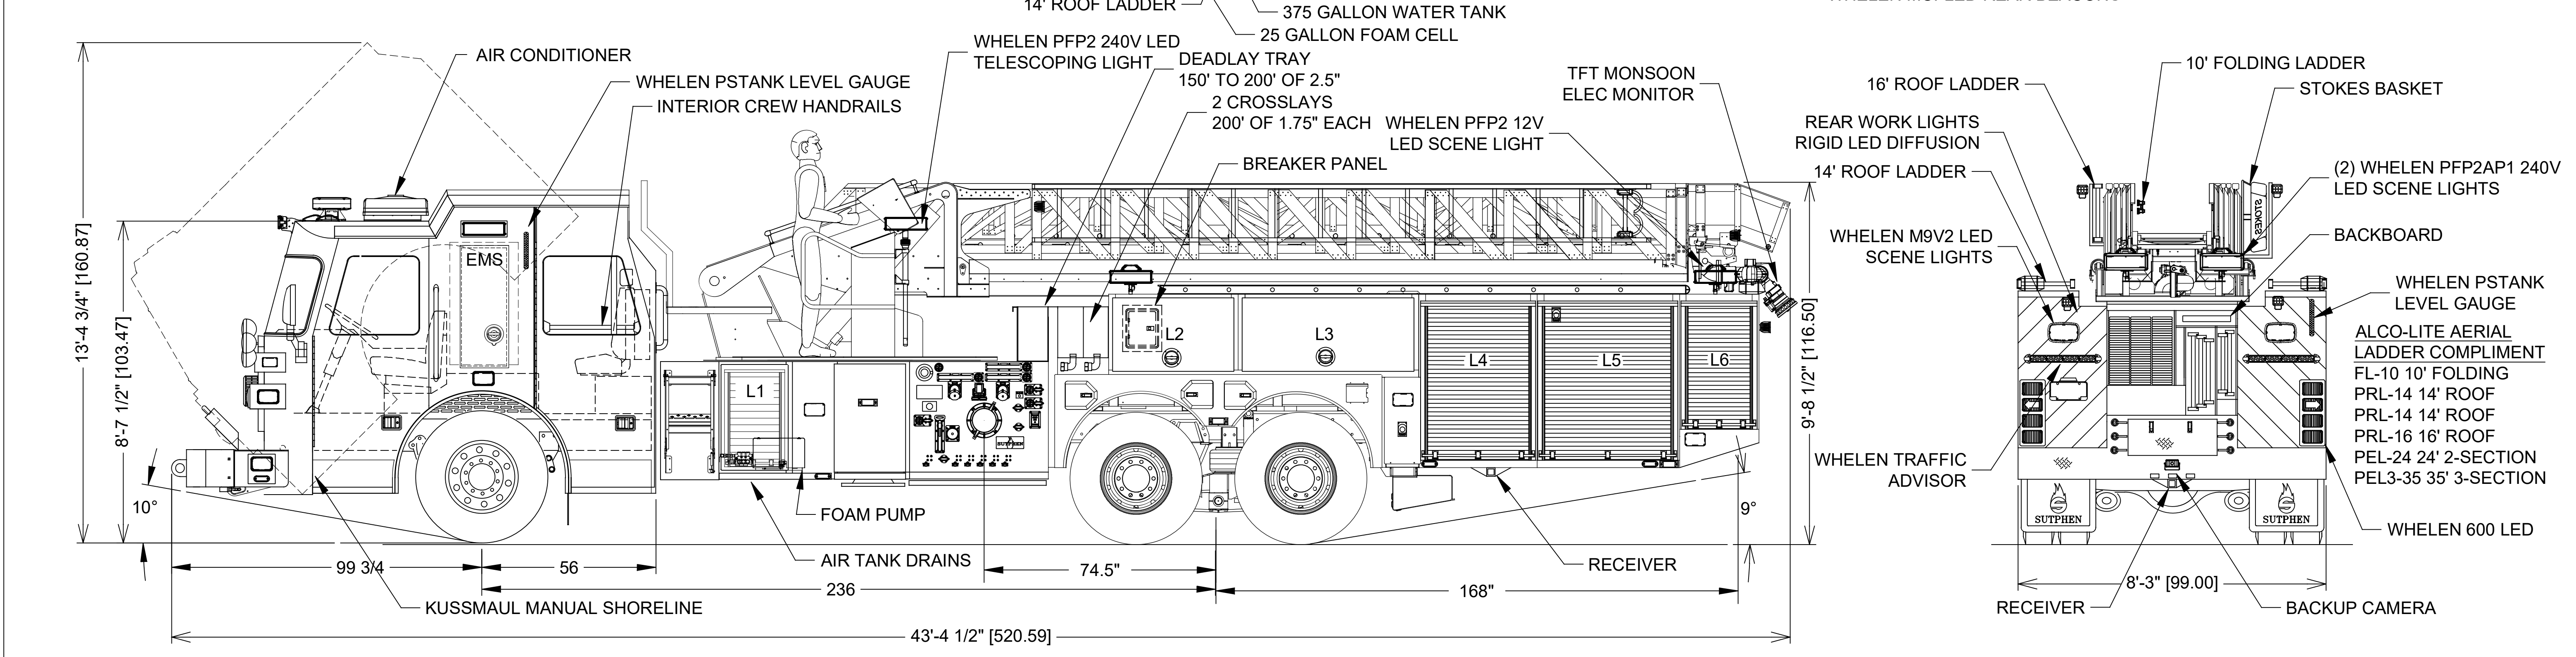
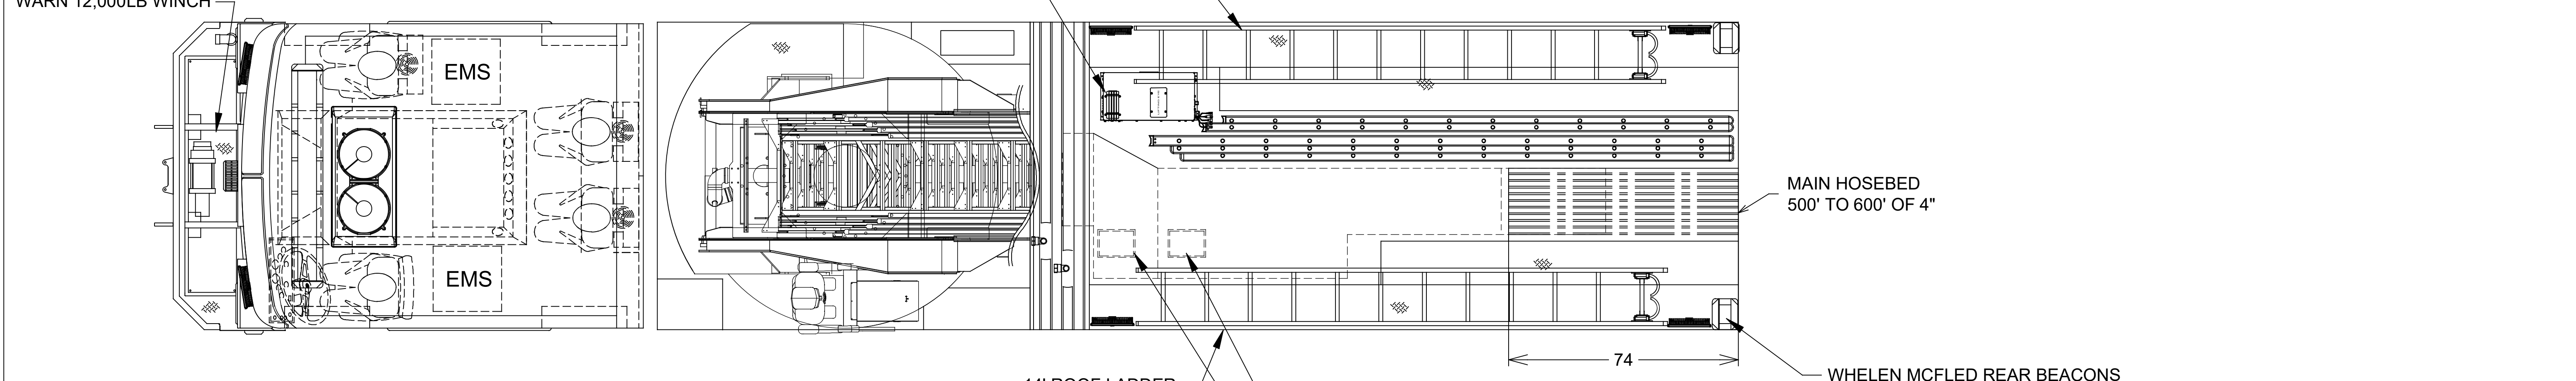


COMPT	DOORS	OPENING DIMENSIONS	INSIDE DIMENSIONS	VOLUME
L1	ROLL-UP	16.25"W x 30"H	23.25"W x 38.25"H x 26.50"D	13.64 CU. FT.
L2	HINGED	34.50"W x 20"H	41.25"W x 29.25"H x 12"D	8.09 CU. FT.
L3	HINGED	50.75"W x 20"H	57.75"W x 29.25"H x 12"D	11.33 CU. FT.
L4	ROLL-UP	30.75"W x 49"H	37.75"W x 52.50"H x 26.50"D	30.39 CU. FT.
L5	ROLL-UP	38.50"W x 49"H	45.50"W x 52.50"H x 26.50"D	36.63 CU. FT.
L6	ROLL-UP	18.25"W x 39"H	22.50"W x 42.25"H x 26.50"D	14.58 CU. FT.

COMPT	DOORS	OPENING DIMENSIONS	INSIDE DIMENSIONS	VOLUME
R1	ROLL-UP	16.25"W x 30"H	40.75"W x 38.25"H x 18.25"D	16.46 CU. FT.
R2	HINGED	34.50"W x 20"H	41.25"W x 29.25"H x 12.0"D	8.37 CU. FT.
R3	HINGED	50.75"W x 20"H	58"W x 23.25"H x 26.50"D	20.21 CU. FT.
R4	ROLL-UP	30.75"W x 49"H	37.75"W x 52.50"H x 26.50"D	30.39 CU. FT.
R5	ROLL-UP	38.50"W x 49"H	45.50"W x 52.50"H x 26.50"D	36.63 CU. FT.
R6	ROLL-UP	18.25"W x 39"H	22.50"W x 42.25"H x 26.50"D	14.58 CU. FT.
A1	HINGED	25"W x 9.50"H	25"W x 9.50"H x 88" D	12.09 CU. FT.
TOTAL VOLUME				251.39 CU. FT.

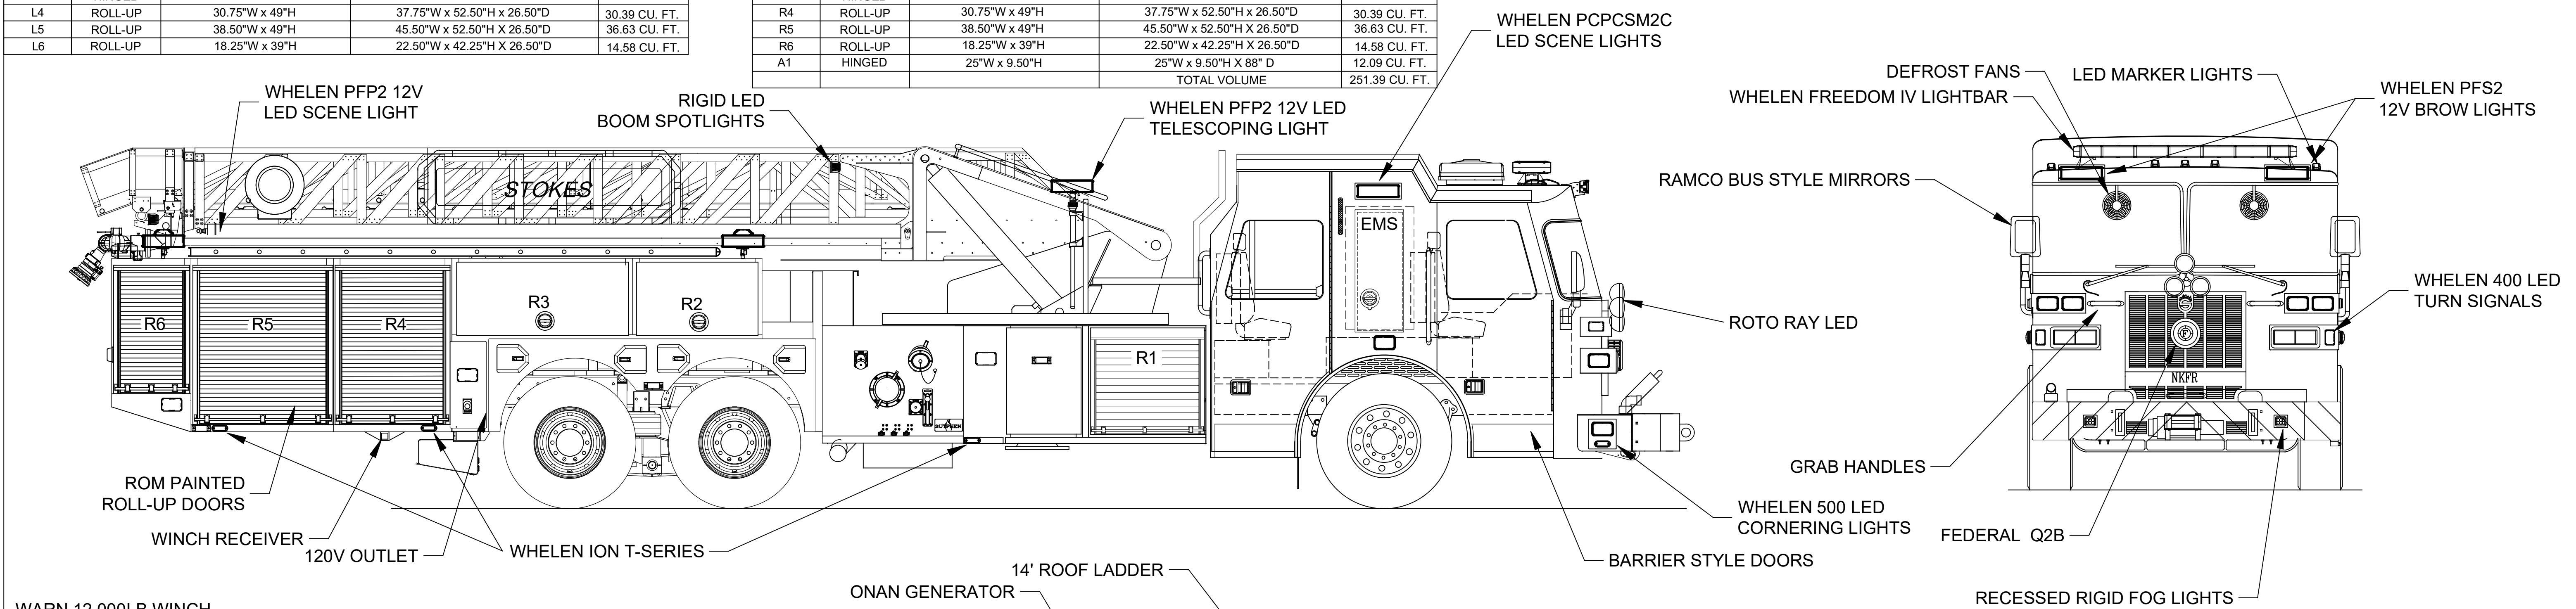

DIMENSIONS SHOWN ON THIS DRAWING ARE APPROXIMATE AND ARE SUBJECT TO MINOR DEVIATIONS DURING CONSTRUCTION.

IN THE EVENT OF A DISCREPANCY BETWEEN THE SUTPHEN SPECIFICATIONS AND DRAWING, THE SUTPHEN SPECIFICATIONS SHALL PREVAIL.

DRAWING IS FOR REFERENCE ONLY. SOME ITEMS PROPOSED MAY NOT BE SHOWN OR NOTED.

**CUSTOMER APPROVAL**

NAME: \_\_\_\_\_

TITLE: \_\_\_\_\_

DATE: \_\_\_\_\_

REV.	DESCRIPTION	BY	DATE
A.0	REVISION FOLLOWING THE PRE CONSTRUCTION MEETING	CAM	11/22/2017

THIS PRINT IS PROVIDED ON A RESTRICTED BASIS AND IS NOT TO BE USED IN ANY WAY DETRIMENTAL TO THE INTEREST OF SUTPHEN CORPORATION.

DRAWN BY: APF

DATE: 09/07/17

MFG. FACILITY: HILLIARD

**SUTPHEN**

NEW KENT FIRE RESCUE  
NEW KENT, VA

SL100  
HS-6164